


Plan  
Scale 1:10000

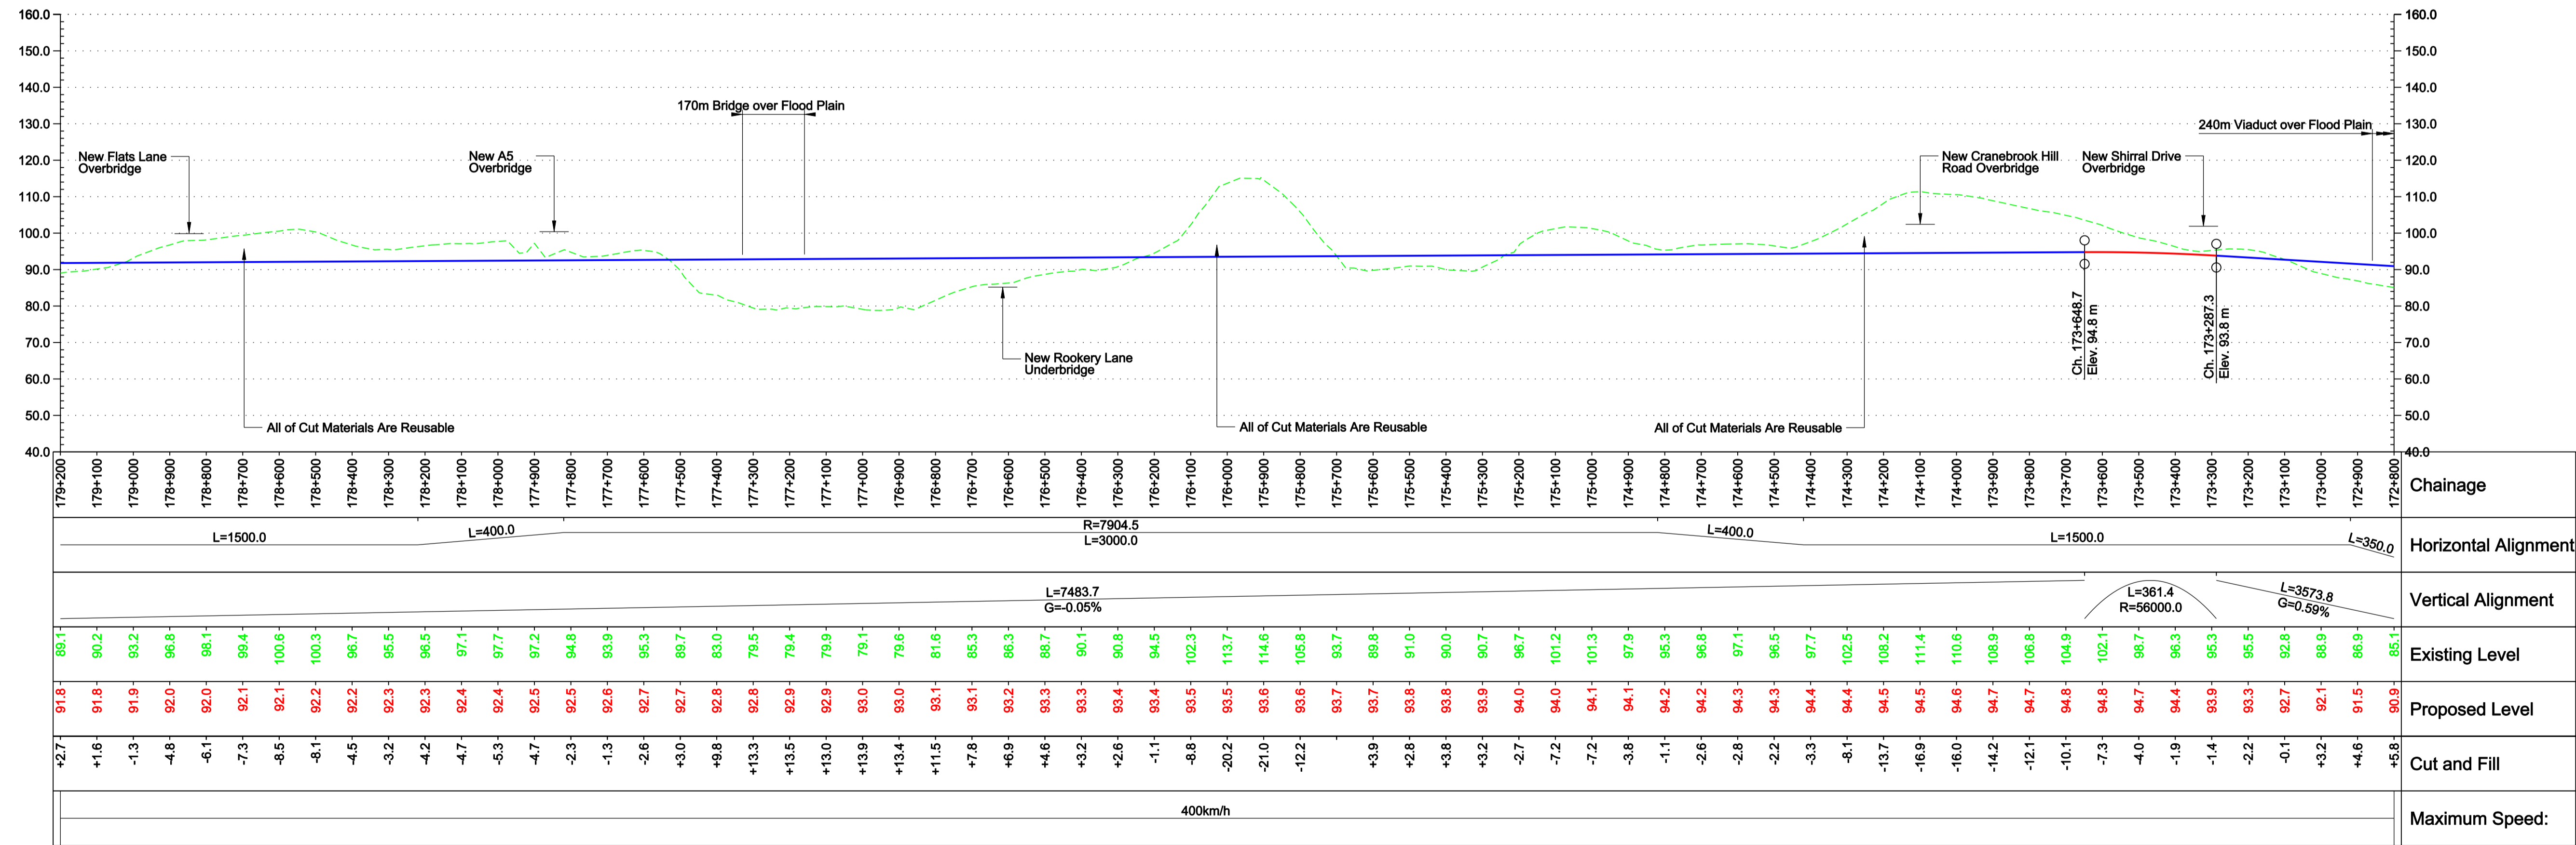

Profile  
Scale H 1:10000 V 1:1000

Reproduced by permission of the Ordnance Survey on behalf of Her Majesty's Stationary Office © Crown copyright and database right 2009. All rights reserved. Ordnance Survey Licence number 0100049190.

Environmental Features Legend	
	Listed buildings
	Area of Outstanding Natural Beauty
	RAMSAR
	World Heritage Site
	SSSI
	Special Areas of Conservation
	Special Protection Areas
	National Nature Reserves
	Parks and Gardens
	Scheduled Ancient Monuments
	Historical Battlefields
	National Parks
	Flood Risk Zones

**Notes**

- For notes and legend information refer to the keyplan information on drawing no.: HS2-ARP-07-DR-RW-03100
- For an outline summary of material and ground conditions present beneath scheme refer to final report.

Issue	Date	By	Chkd	Appd
2.0	11/11/09	MJEP	CB	PH
Additional Features Shown				
1.0	22/10/09	HW	CL	PH
For Co-ordination				

Client

Job Title  
**High Speed 2 Feasibility Study**

Scale at A1  
1:10000

Discipline  
Rail

The Arup Campus, Blythe Gate, Blythe Valley Park  
Solihull, West Midlands B90 3AE  
T +44(0)121 213 3000 F +44(0)121 213 3001  
www.arup.com

Drawing Title  
**Route 3 Plan and Profile Sheet 28 of 30**

Drawing Status  
**For Co-ordination**

Job No  
**209742-00**

Drawing No  
**HS2-ARP-07-DR-RW-03128**

Issue  
**2.0**