


Plan

Scale 1:10000

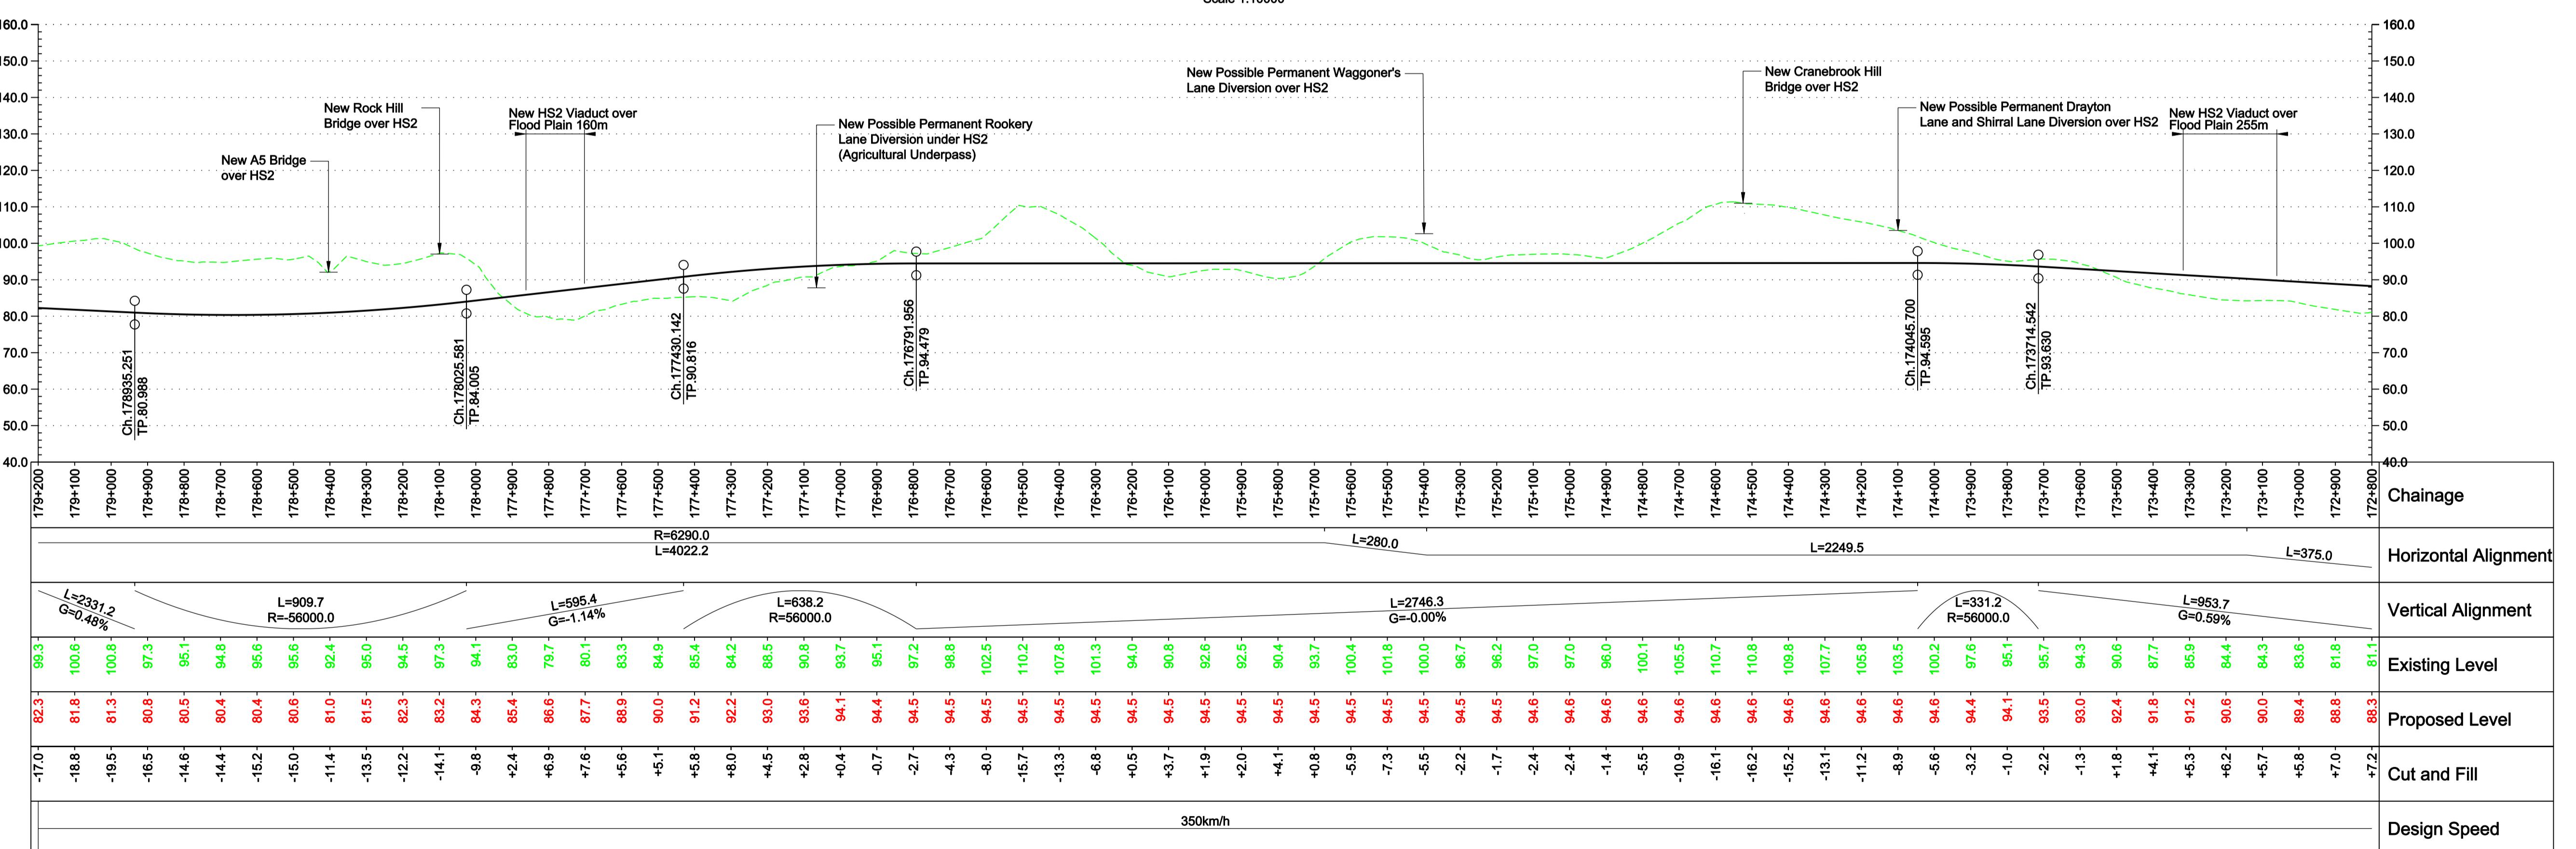

Profile

Scale H 1:10000 V 1:1000

© Crown copyright and database rights 2011 Ordnance Survey 10049190

Legend

- Special Areas of Conservation
- Listed buildings
- Area of Outstanding Natural Beauty
- RAMSAR
- World Heritage Site
- SSSI
- National Parks
- Special Protection Areas
- National Nature Reserves
- Parks and Gardens
- Scheduled Ancient Monuments
- Historical Battlefields
- Flood Risk Zones
- Railway Cutting
- Highway Cutting
- Railway Embankment
- Highway Embankment

0 0.01 0.02 0.03 0.04 0.05 Metres at 1:1 (Scale with caution as distortion can occur)

3.0 05/01/12 CO MP CL

Approved

2.0 22/12/11 CO MP CL

For Coordination

Issue Date By Chkd Appd

Client

Job Title
High Speed 2
Feasibility Study

Scale at A1 As Shown

Discipline Rail

ARUP

The Arup Campus, Bythe Gate, Blythe Valley Park
Solihull, West Midlands B99 8AE
T +44(0)121 213 3000 F +44(0)121 213 3001
www.arup.com

Drawing Title
Post Consultation Route

Plan and Profile
Sheet 28 of 33

Drawing Status
Approved

Drawing No
HS2-ARP-00-DR-RW-05028

Issue
3.0